
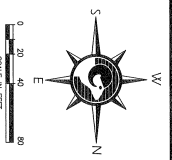


TOP PER SRD R/W MAP SECTION 71020-2505
AND SECTION 71020-2509

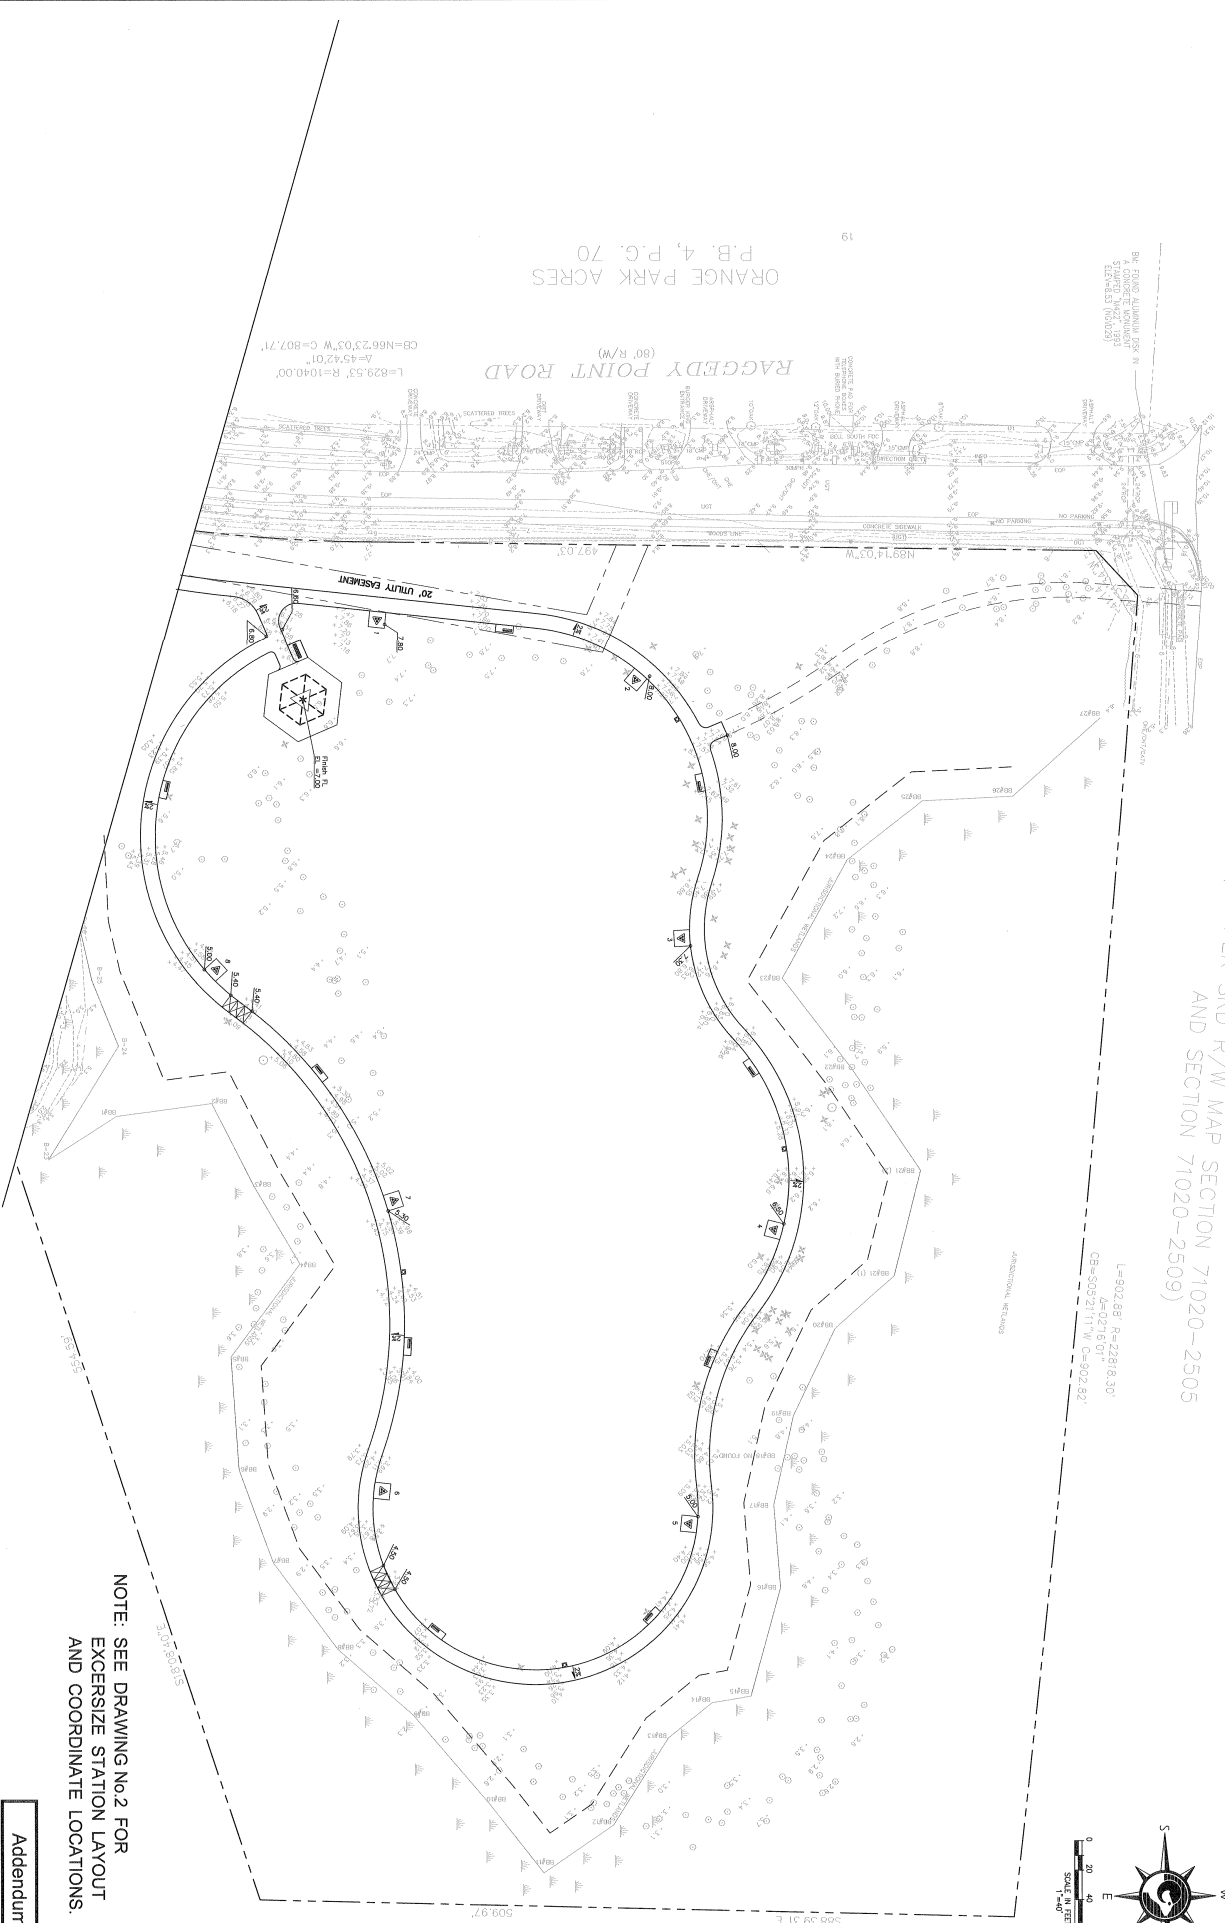

NOTE: SEE DRAWING NO. 2 FOR
EXERCISE STATION LAYOUT
AND COORDINATE LOCATIONS.

Addendum No. 1

NO.	BY	DATE	REVISIONS	NO.	BY	DATE	REVISIONS
1				1			
2				2			
3				3			
4				4			
5				5			
6				6			
7				7			
8				8			
9				9			
10				10			

DESIGNER	JAS	DATE	JAN. 2009
CHECKED BY	F.E.G.	DATE	JAN. 2009

<p>THE PALM PROFESSIONAL GROUP, INC. STATE REGISTERED PROFESSIONAL ENGINEERS 10000 W. BAYVIEW BLVD., SUITE 1000 MIAMI, FL 33147 PH: 305.556.1111 FAX: 305.556.1112 WWW.PALMPROF.COM</p>	<p>CLAY COUNTY PARKS AND RECREATION DEPARTMENT</p>
--	---

PROJECT NO:	205-005-04
DATE:	JANUARY, 2009
SCALE:	1" = 40'

SITE GRADING AND DRAINAGE PLAN	TOTAL NO. SHEETS
MOCCASIN SLOUGH PARK	1