
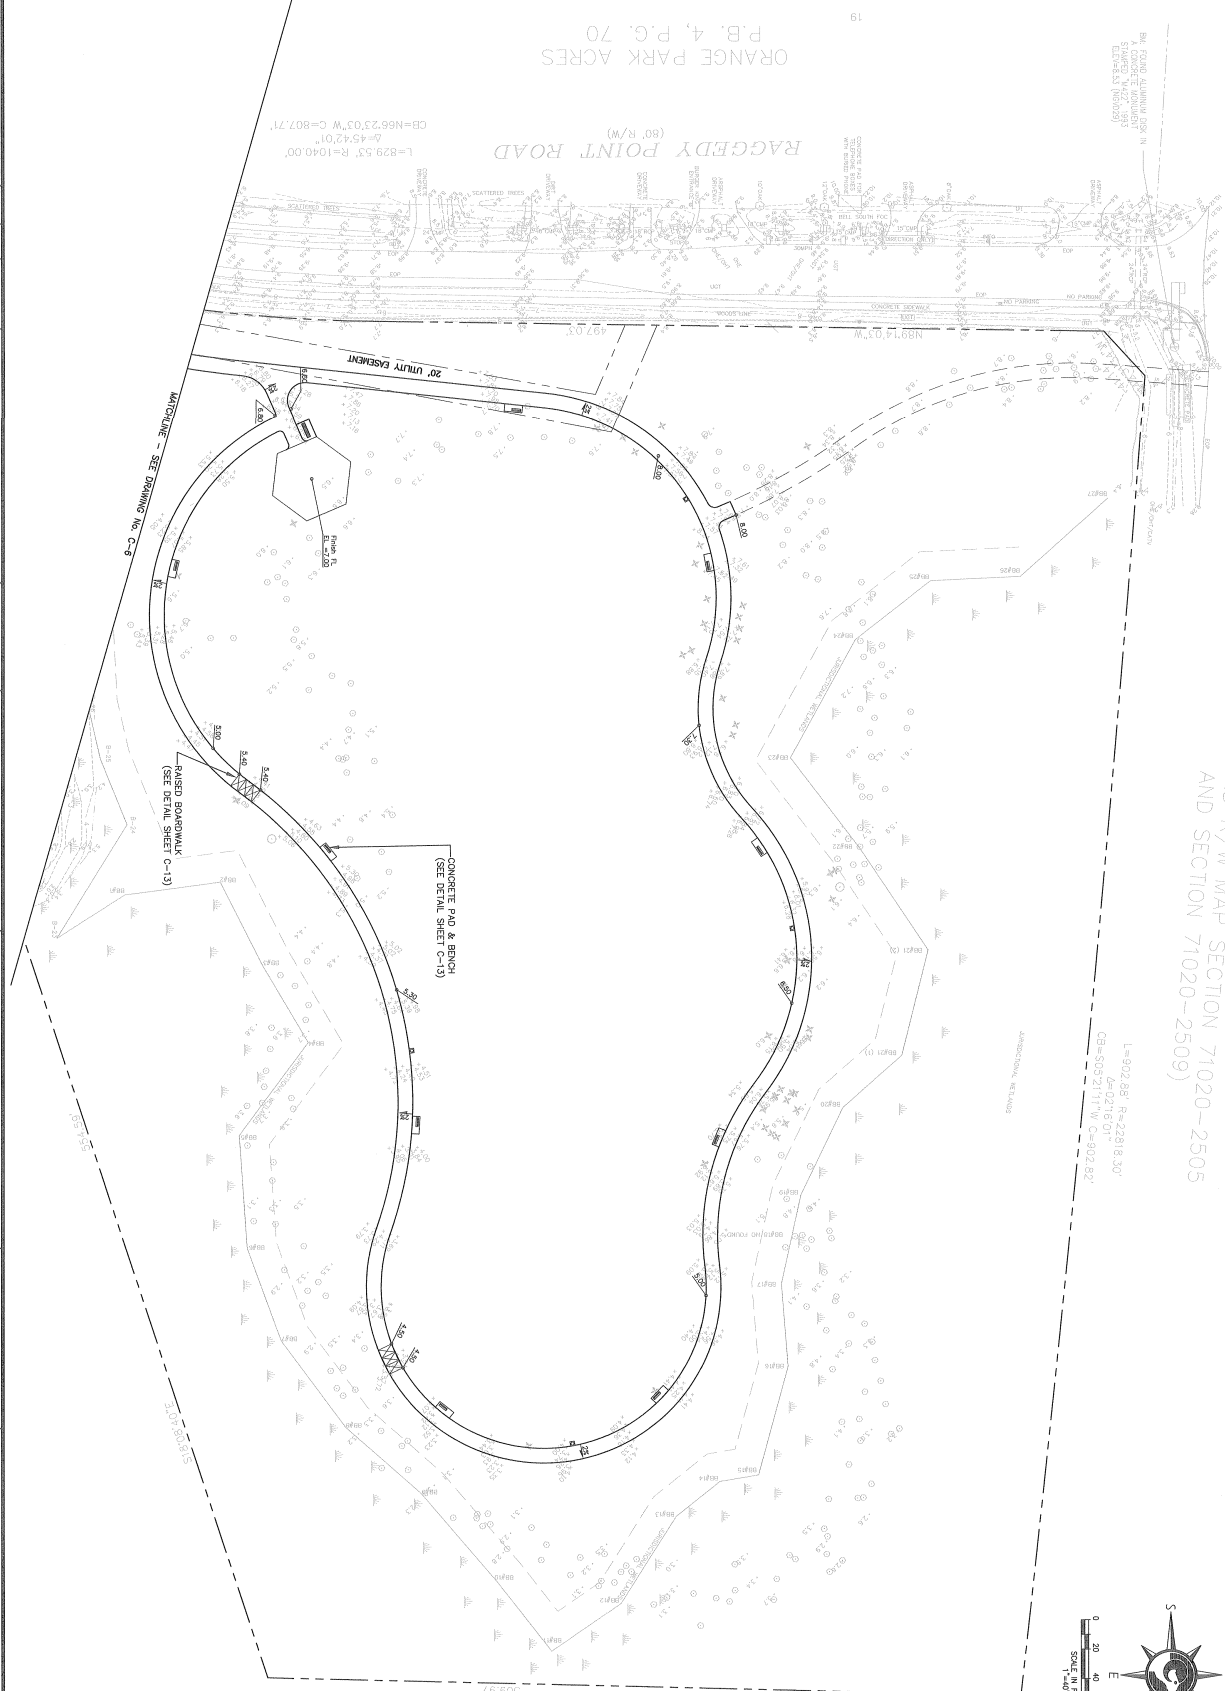


AS PER SRD R/W MAP SECTION 71020-2505
AND SECTION 71020-2509

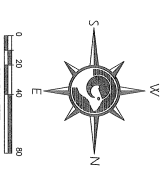

NO.	BY	DATE	REVISIONS
1			
2			
PROJECT NO: 205-005-04
DATE: JANUARY, 2009
SCALE: 1" = 40'

SITE GRADING AND DRAINAGE PLAN
MOCCASIN SLOUGH PARK

THE PAH PROFESSIONAL GROUP, INC.
2005 W. 10TH AVENUE, SUITE 200
DENVER, CO 80202
FRANK E. GRAY, P.E., P.L.M., REG. NO. 55853

DESIGNER: JLS
DATE: JAN, 2009
CHECKED BY: F.E.G.
DATE: JAN, 2009

REVISIONS

NO. BY DATE

REVISIONS

NO. BY DATE

REVISIONS

TOTAL NO. SHEETS: 1
SHEET NO. C-7