

**INTERIOR MATERIALS & FINISHES LEGEND**

MARK	MATERIAL	MFG.	MODEL / COLOR / FINISH	REMARKS
CPT-1	CARPET	BIGELOW COMMERCIAL	THRILL MODULAR / COLOR - TBD	MONOLITHIC INSTALLATION
RB-1	RUBBER BASE	ARMSTRONG	COLOR-INTEGRATED WALL BASE / COLOR - TBD	ALTERNATE: 4" PVC BASE W/ PROFILE
PL-1	PLASTIC LAMINATE	-	- / - / -	-
PT-1	PAINT1	SHERWIN WILLIAMS	SW / - / -	-
PT-2	PAINT1	SHERWIN WILLIAMS	SW / - / -	-
ACT-1	ACOUSTICAL CEILING TILE	ARMSTRONG	CIRRUS BEVELED TEGULAR #589 / WHITE / FINE TEXTURE	2'x2'x3/4" TILE
GD-1	CEILING GRID	ARMSTRONG	SUPRAFINE ML / WHITE	-

**ABBREVIATIONS**

ACT	ACOUSTICAL CEILING TILE
BD	BOARD
CPT	CARPET
GB	GYPSUM WALL BOARD
GD	CEILING GRID
PT	PAINT
RB	RUBBER BASE
STC	STAINED CONCRETE

**ROOM FINISH AND COLOR SCHEDULE**

ROOM NUMBER	ROOM NAME	FLOOR	BASE		ALL WALLS		CEILING		REMARKS
			MATERIAL	MATERIAL	MAT.	FINISH	MATERIAL	FINISH	
100	PRIMARY ENTRANCE	STC	RB-1	GB	-	-	ACT-1/GD-1	-	-
101	OFFICE	CPT-1	RB-1	GB	-	-	ACT-1/GD-1	-	-
102	DEMONSTRATION ROOM	CPT-1	RB-1	GB	-	-	ACT-1/GD-1	-	-
103	CLOSET	CPT-1	RB-1	GB	-	-	ACT-1/GD-1	-	-
104	CLOSET	CPT-1	RB-1	GB	-	-	ACT-1/GD-1	-	-
105	TRAINING ROOM	CPT-1	RB-1	GB	-	-	ACT-1/GD-1	-	-
106	MEN'S TOILET	STC	RB-1	GB	-	GB	PT-2	-	-
107	WOMEN'S TOILET	STC	RB-1	GB	-	GB	PT-2	-	-
108	PASSAGE	STC	RB-1	GB	-	-	ACT-1/GD-1	-	-
109	JANITOR	STC	RB-1	GB	-	-	ACT-1/GD-1	-	-
110	SECONDARY ENTRANCE	STC	RB-1	GB	-	-	ACT-1/GD-1	-	-
111	OFFICE	CPT-1	RB-1	GB	-	-	ACT-1/GD-1	-	-
112	CLOSET	CPT-1	RB-1	GB	-	-	ACT-1/GD-1	-	-
113	ENTRY	CPT-1	RB-1	GB	-	-	ACT-1/GD-1	-	-
114	OFFICE	CPT-1	RB-1	GB	-	-	ACT-1/GD-1	-	-
115	TOILET	VCT-1	RB-1	GB	-	GB	PT-2	-	-
116	CLOSET	CPT-1	RB-1	GB	-	-	ACT-1/GD-1	-	-
200	EXISTING LOFT	TBD	RB-1	GB	-	-	ACT-1/GD-1	-	-


**GENERAL FINISH NOTES:**  
 ALL INTERIOR DOOR FRAMES TO RECEIVE PT-1  
 ALL EXPOSED GB CORNERS TO RECEIVE CORNER GUARD

**DOOR SCHEDULE**

DOOR NO.	DOOR TYPE	MATERIAL		SIZE			REMARKS
		FRAME	DOOR	WIDTH	HEIGHT	THICK	
100	A	MTL	MTL	(2) 3'-0"	7'-0"	1-3/4"	
101A	D	MTL	WD	3'-0"	7'-0"	1-3/4"	
101B	D	MTL	WD	3'-0"	7'-0"	1-3/4"	
103	D	MTL	WD	(2) 3'-0"	7'-0"	1-3/4"	
104	D	MTL	WD	3'-0"	7'-0"	1-3/4"	
106	D	MTL	WD	3'-0"	7'-0"	1-3/4"	
107	D	MTL	WD	3'-0"	7'-0"	1-3/4"	
109	D	MTL	WD	3'-0"	7'-0"	1-3/4"	
110	B	MTL	MTL	(2) 3'-0"	7'-0"	1-3/4"	
111	D	MTL	WD	3'-0"	7'-0"	1-3/4"	
113	C	MTL	MTL	3'-0"	7'-0"	1-3/4"	
114	D	MTL	WD	3'-0"	7'-0"	1-3/4"	
115	D	MTL	WD	3'-0"	7'-0"	1-3/4"	
116	E	MTL	WD	2'-6"	7'-0"	1-3/4"	
117B	D	MTL	WD	3'-0"	7'-0"	1-3/4"	
118	D	MTL	WD	3'-0"	7'-0"	1-3/4"	45 MIN FIRE RATED DOOR
200	D	MTL	WD	3'-0"	7'-0"	1-3/4"	45 MIN FIRE RATED DOOR

**ABBREVIATIONS**

ALUM	ALUMINUM
GL	GLASS
MS	MARBLE SADDLE
MTL	METAL
PT	PAINT
VTS	TINYL TRANSITION STRIP

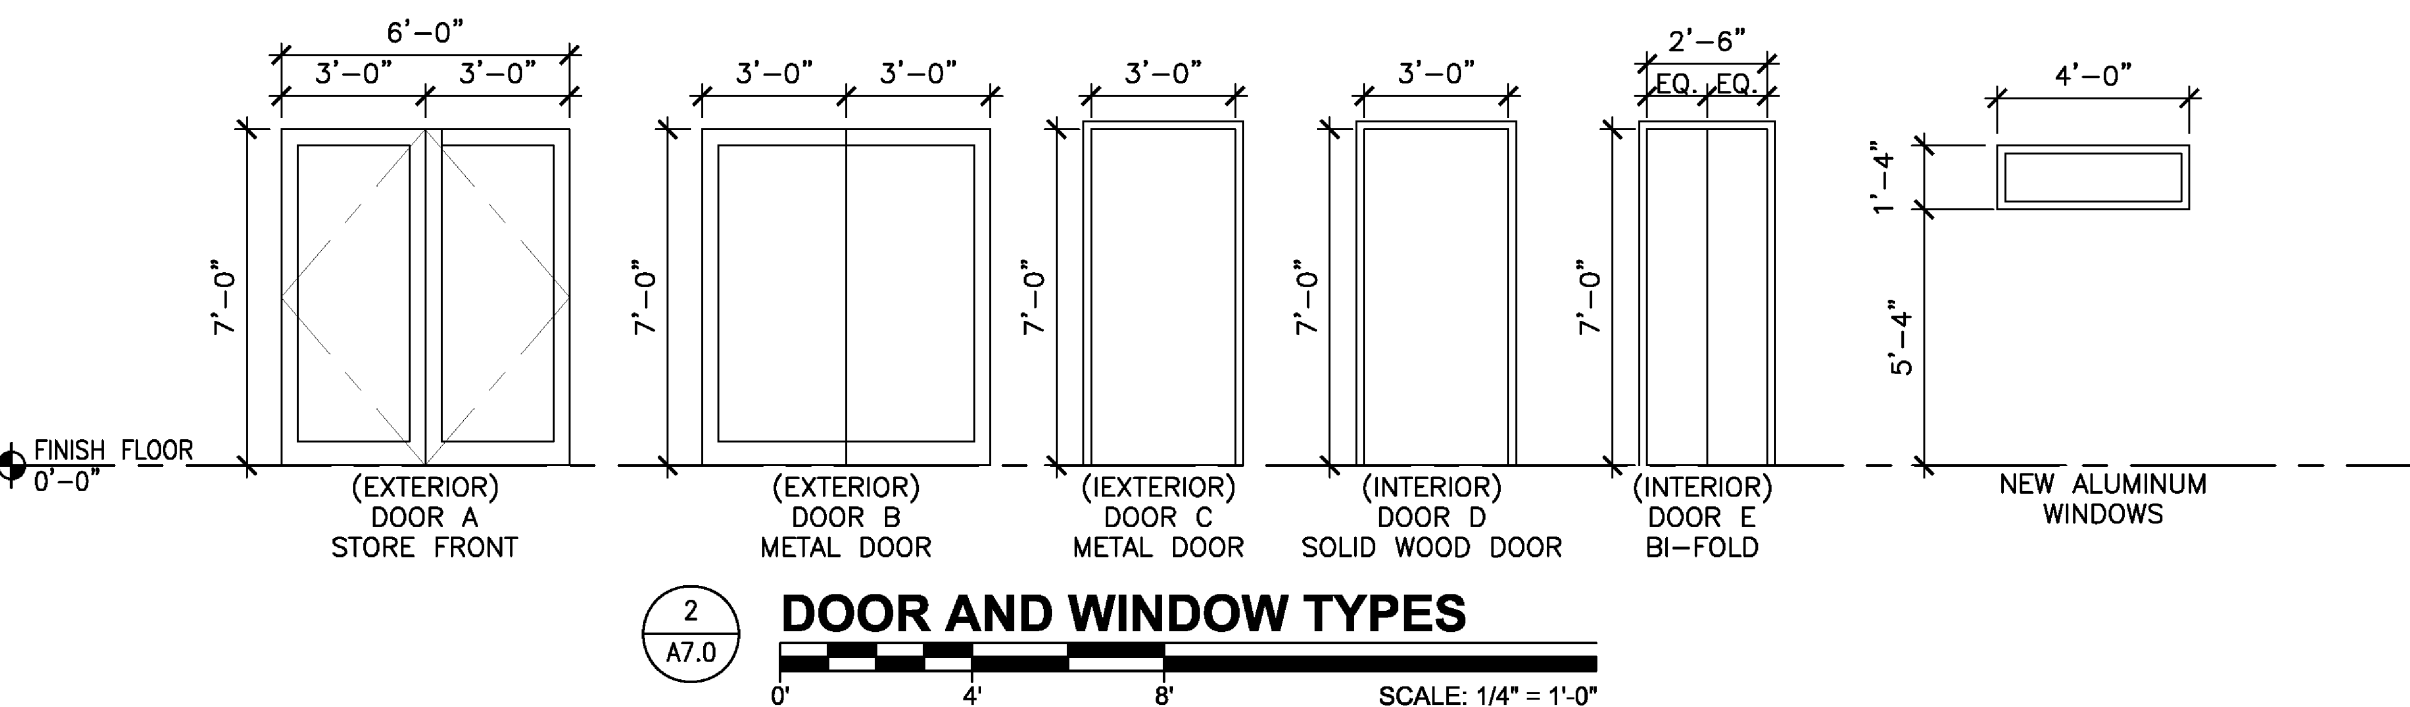

**GENERAL NOTES**

- DIMENSIONS ARE TO FACE OF STUD, UNLESS OTHERWISE NOTED.
- DO NOT SCALE DRAWINGS. WHERE NO DIMENSIONS, OR DISCREPANCIES OCCUR, VERIFY CORRECT LOCATION WITH ARCHITECT PRIOR TO ERECTION, FABRICATION OR INSTALLATION.
- PROVIDE PROPER SEPARATION BETWEEN ALL DISSIMILAR MATERIALS.
- GC REQUIRED TO PATCH AND REPAIR ALL EXISTING AREAS EFFECTED BY NEW WORK. FINISH, COLOR, TEXTURE TO MATCH EXISTING.
- ARCHITECT IS NOT RESPONSIBLE FOR ANY UNFORESEEN CONDITIONS DISCOVERED ONCE DEMOLITION BEGINS.
- THERE SHALL BE NO DEVIATIONS FROM ARCHITECTURAL DRAWINGS WITHOUT WRITTEN APPROVAL OF THE ARCHITECT.
- BLOCKING IN PARTITIONS SHALL BE PROVIDED IN ALL AREAS WHERE REQUIRED, WHICH WILL INCLUDE, BUT IS NOT LIMITED TO, OPEN AND CLOSED SHELVING, COAT POLES AND SHELVES, CABINETS, TENANT SUPPLIED WALL MOUNTED FURNITURE SYSTEMS, COUNTERS, GRAB BARS, FIXTURES OF ANY KIND, AND MOLDINGS/TRIM.
- GC SHALL PROVIDE AND INSTALL ALL PARTITIONS TO MEET APPLICABLE BUILDING CODE REGULATIONS AND AS DESIGNATED ON DRAWINGS BY THE ARCHITECT.
- GC TO VERIFY ALL DIMENSIONS IN THE FIELD.
- DIMENSIONS NOTED AS "CLEAR" SHALL BE FROM FINISHED FACE TO FINISHED FACE.
- CONTRACTOR SHALL BE RESPONSIBLE FOR PREPARATION OF EXISTING WALL SURFACES TO RECEIVE NEW FINISHES AS SCHEDULED.
- GC SHALL PROVIDE ALL LINE AND GRADE MARKINGS ON THE SLAB FOR ALL PARTITIONS FOR THE ARCHITECTS APPROVAL PRIOR TO CONSTRUCTION.
- ALL EXIT DOORS SHALL BE ABLE TO BE OPENED FROM INSIDE THE BUILDING WITHOUT THE USE OF A KEY OR ANY SPECIAL KNOWLEDGE OR EFFORT. ALL DOORS THAT HAVE DEAD BOLTS SHALL USE THUMB TYPE SINGLE CYLINDER.
- ALL WALL CONSTRUCTION FACING IN REST ROOMS SHALL RECEIVE MRGB.
- GC TO PREPARE EXISTING CONCRETE SLAB TO RECEIVE NEW FLOOR FINISHES AS REQUIRED.
- FINISH DOOR OPENINGS IN ALL PARTITIONS SHALL BE SET 4" FROM ADJACENT PERPENDICULAR PARTITION UNLESS OTHERWISE NOTED.
- GC TO FIELD VERIFY EXISTING WATER, SEWER AND ELECTRICAL SERVICES AND CONNECT AS REQUIRED.

**SCOPO**  
 design group, llc  
 Architecture • Planning • Interiors  
 1930 San Marco Blvd., Suite 203  
 Jacksonville, Florida 32207  
 T 904 253 3902 F 904 253 3906  
 www.scopodesigngroup.com  
 AA26001292

**PROJECT ARCHITECT**  
 RYAN T. DOWNS, AIA  
 FLORIDA LICENSE NO. AR92651

**PROJECT TEAM**

**LANDLORD**  
 PEARL PLAZA PARTNERS, LLC

**TENANT**  
 COMMUNITY REHABILITATION RESOURCES

**ARCHITECT**  
 SCOPO DESIGN GROUP, LLC  
 904-253-3902

**STRUCTURAL ENGINEER**  
 LATITUDE 30 ENGINEERING  
 904-247-1855

**MECHANICAL ENGINEER**  
 GREGORY ENGINEERING, INC.  
 904-714-5118

**ELECTRICAL ENGINEER**  
 SHAFFER ENGINEERING GROUP, LLC  
 904-239-3621

DATE	ISSUE
22 SEPT 2009	CONCEPT
06 OCT 2009	REVIEW
02 NOV 2009	CHANGE
09 NOV 2009	PERMIT
08 JAN 2010	REV PERMIT

TEENANT IMPROVEMENTS FOR  
**CRC INSTITUTE**  
 GREEN TRAINING CENTER  
 PEARL PLAZA SHOPPING CENTER, SUITE 08  
 5308 NORTH PEARL STREET  
 JACKSONVILLE, FLORIDA 32208

CONSTRUCTION NOTES /  
 FINISH & DOOR SCHEDULE /  
 TYPICAL TOILET ELEVATIONS

PROJECT NO:	09088
DRAWN BY:	JMM
CHECKED BY:	RTD
SHEET NO:	

**A1.4**  
 SHEET

Scopo Design Group, LLC. hereby expressly reserves the rights to this drawing and it is not to be reproduced or copied in any format or manner whatsoever without first obtaining permission and consent.