


1
5

EAST ELEVATION
3/32" = 1'-0"

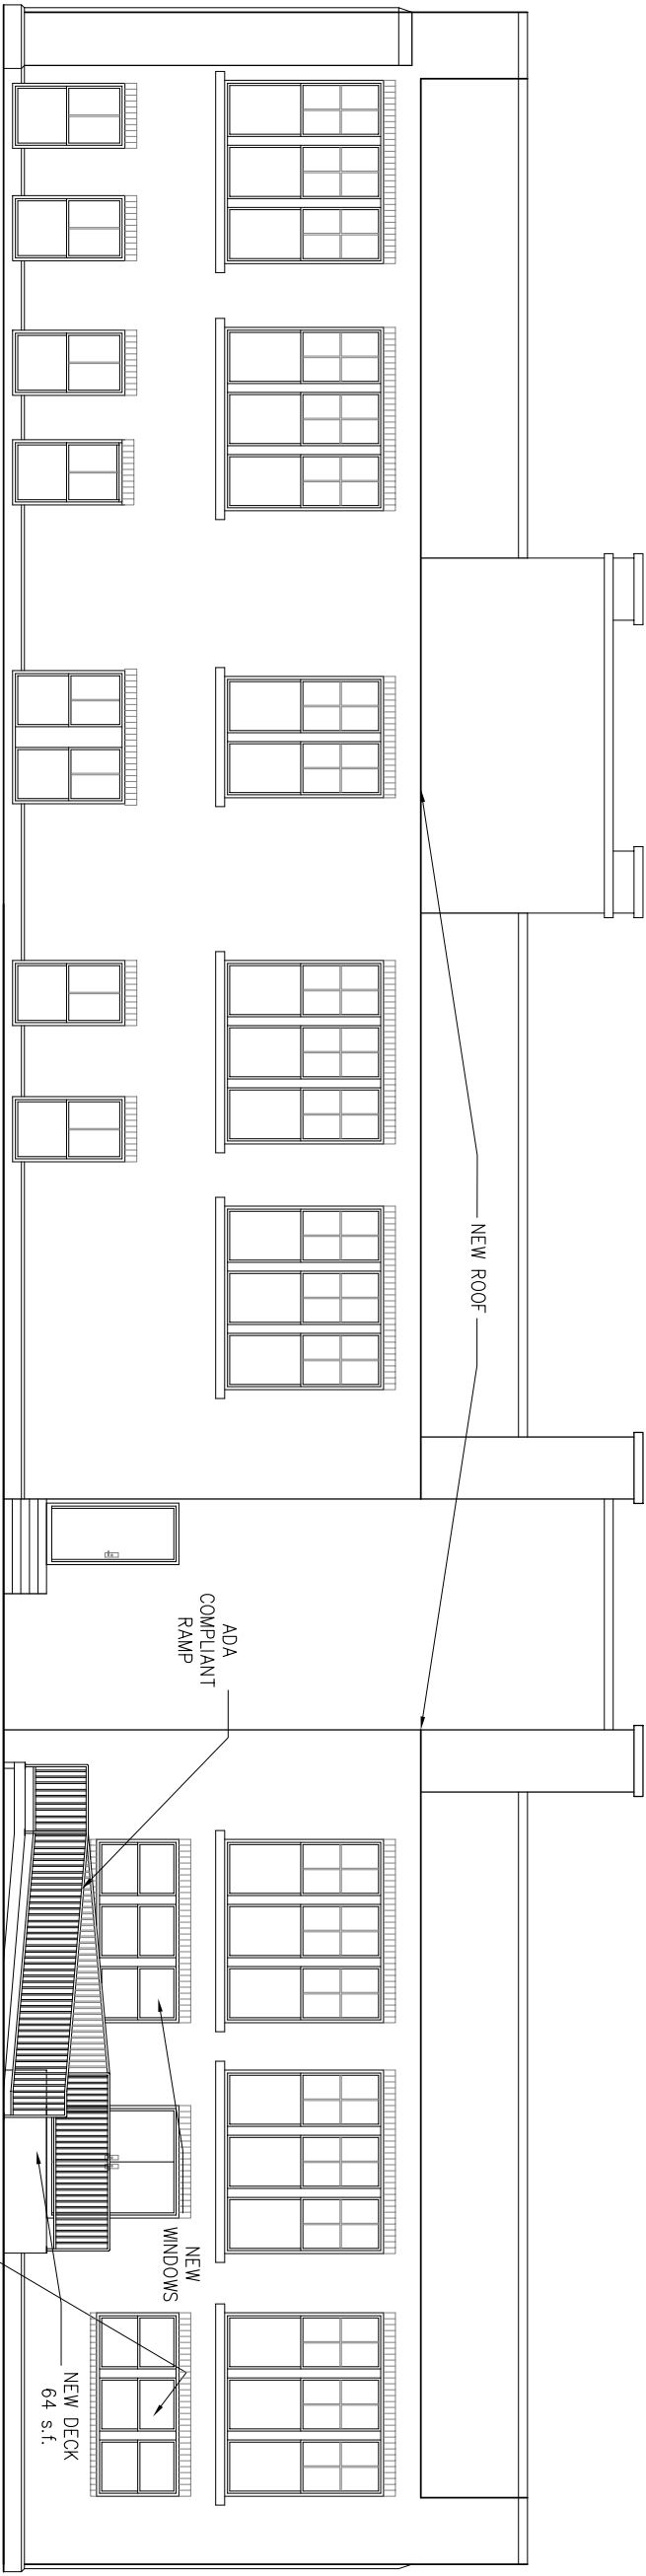

2
5

WEST ELEVATION
3/32" = 1'-0"