


BE FOUND ALUMINUM 05K IN
A CONCRETE FOUNDATION
ELEVATION (05003)

ORANGE PARK ACRES
P.B. 4, P.C. 70

AND SECTION 71020-2505
(71020-2509)

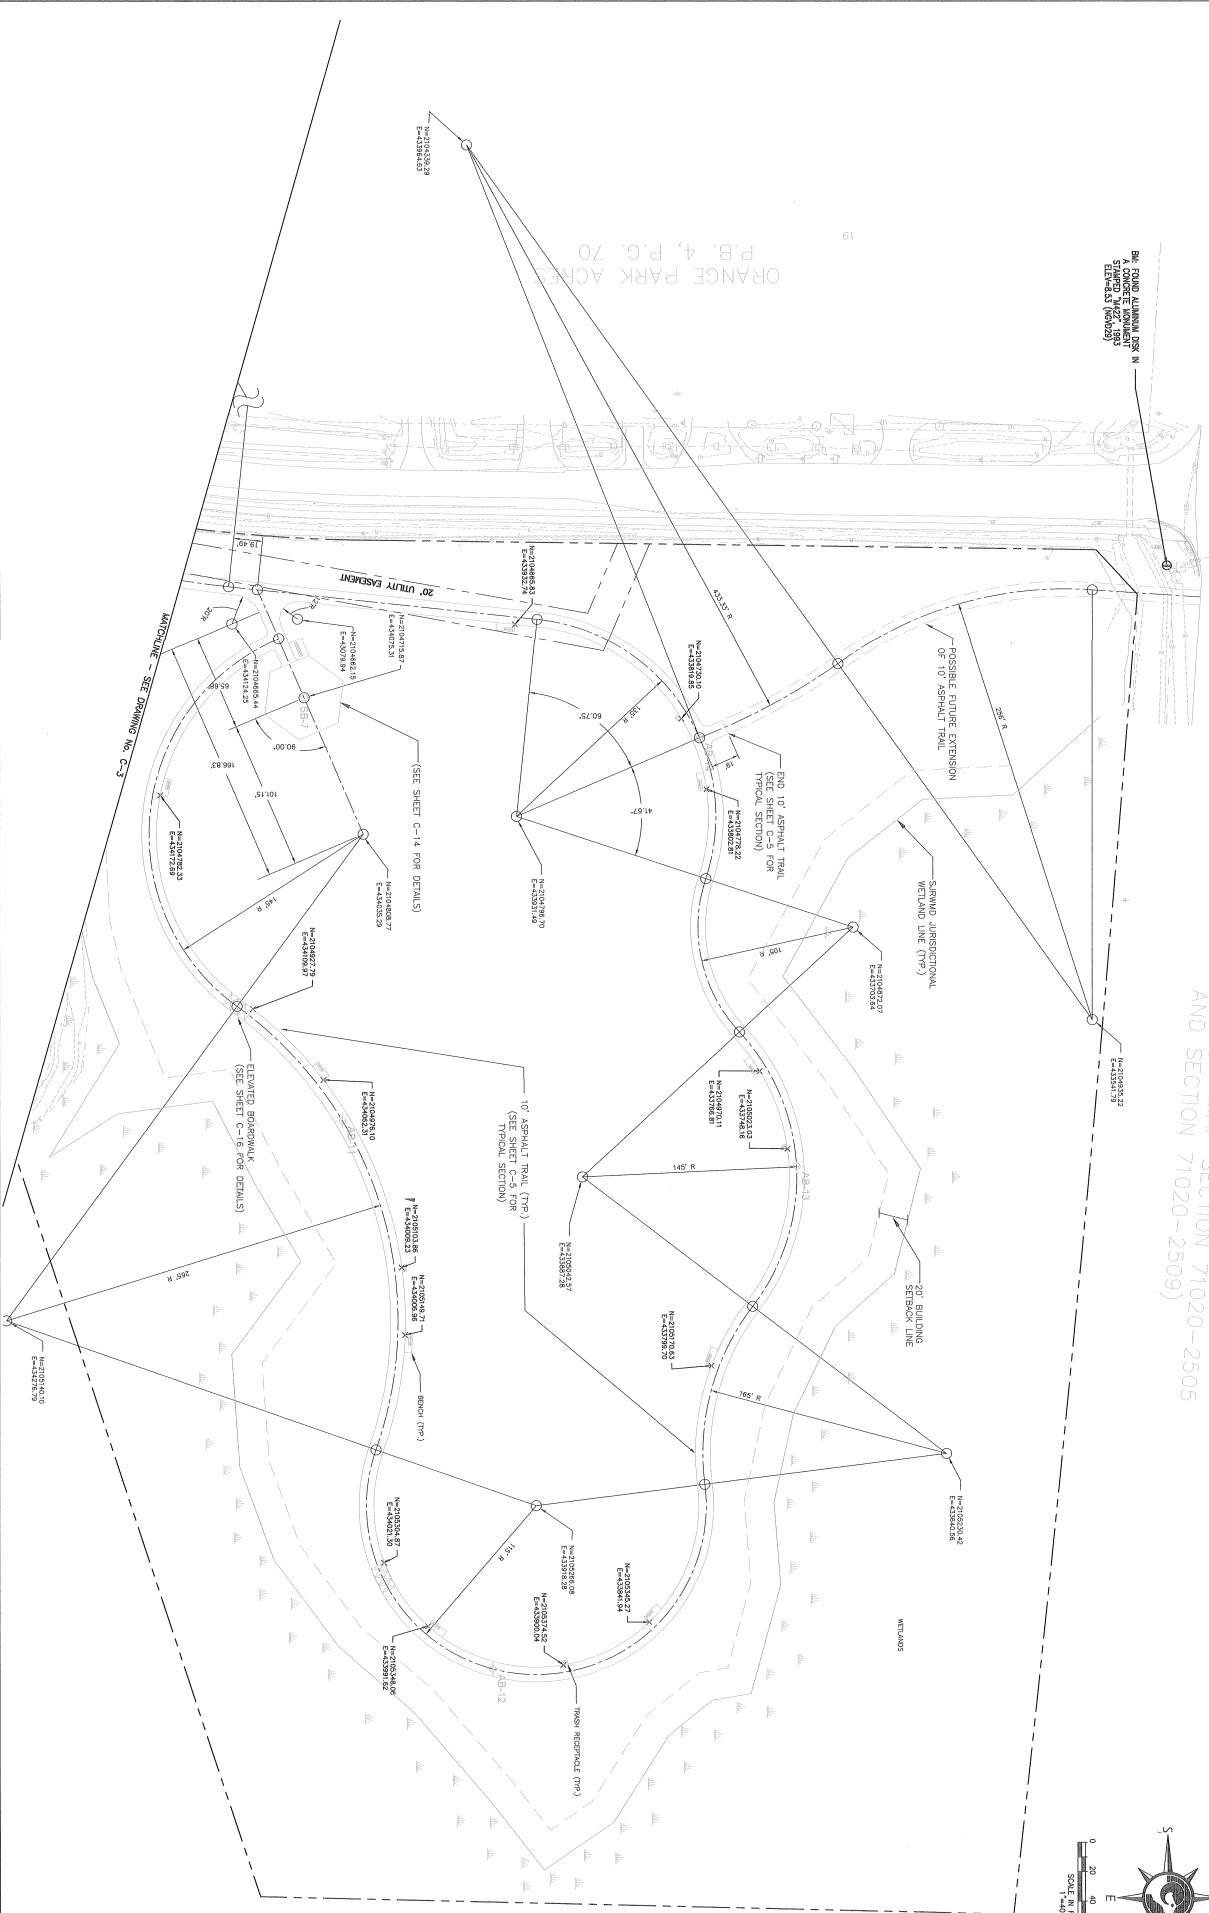

NO.	BY	DATE	REVISIONS	NO.	BY	DATE	REVISIONS
1				1			
2				2			
3				3			
4				4			
5				5			

DESIGNER	H.S.K.	CHECKED BY	JAN. 2009
DRAWN BY	JAN. 2009	DATE	JAN. 2009
PROJECT NO.	205-006-04	DATE	JAN. 2009
SCALE	1" = 40'	DATE	JAN. 2009

<p>THE PALM PROFESSIONAL GROUP INC. 205 SOUTH STATE STREET, SUITE 200 PALM BEACH, FLORIDA 33480 TEL: 561-832-1111 WWW.PALMPROFESIONALGROUP.COM</p>	<p>CLAY COUNTY PARKS AND RECREATION DEPARTMENT</p>
--	--

PROJECT NO.	205-006-04	SITE LAYOUT & GEOMETRIC PLAN
DATE	JANUARY 2009	MOCCASIN SLOUGH PARK
SCALE	1" = 40'	
TOTAL NO. SHEETS		
SHEET NO.		
		C-4